



A 部詳細図

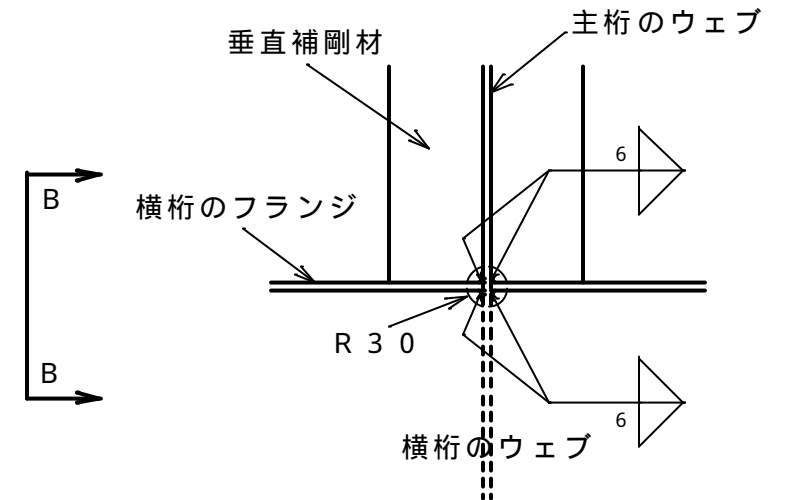

B - B

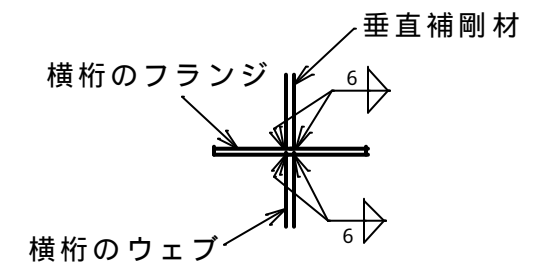

1 / 10

図名	単純非合成鋼 P G 道路橋 分配横桁
縮尺	1 / 20
学籍番号	9 8 1 7 0 9 4
氏名	菱沼 貴政